


SOLID GROUND

Inspection Before Installation
Hydraulic No. 12

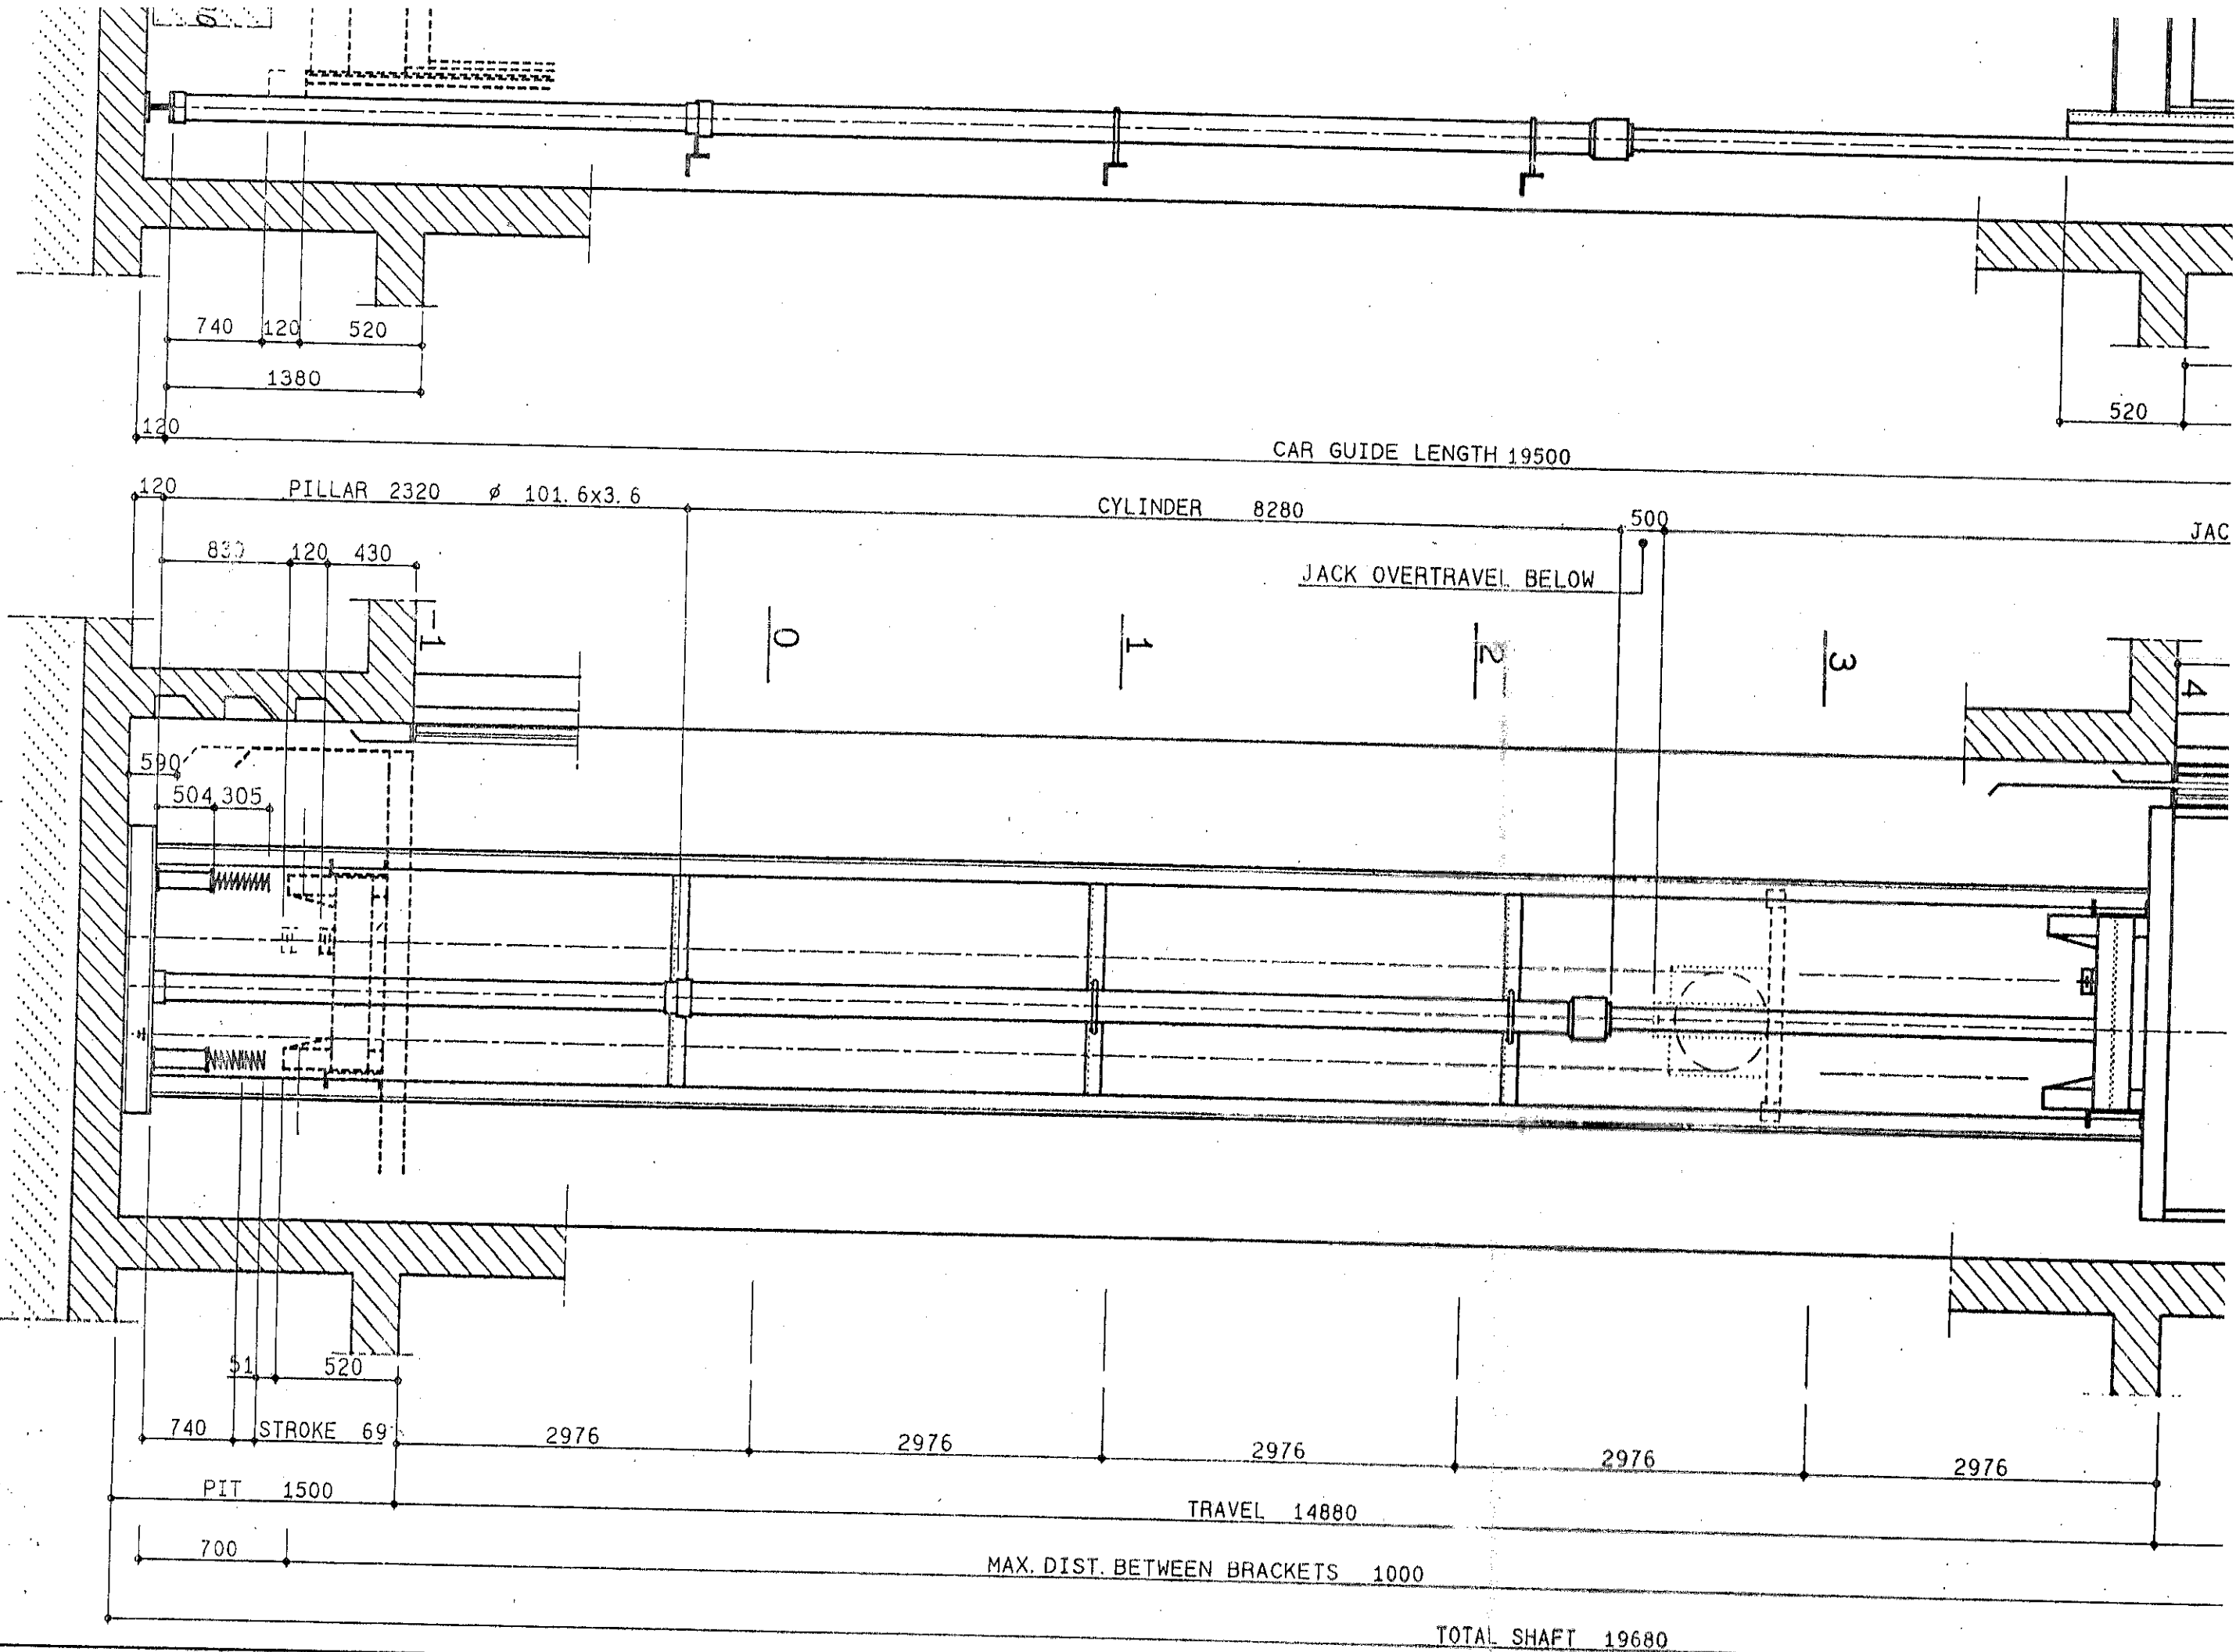

Scale 1/25

SECTION B-B Scale 1/25

